



South Elevation

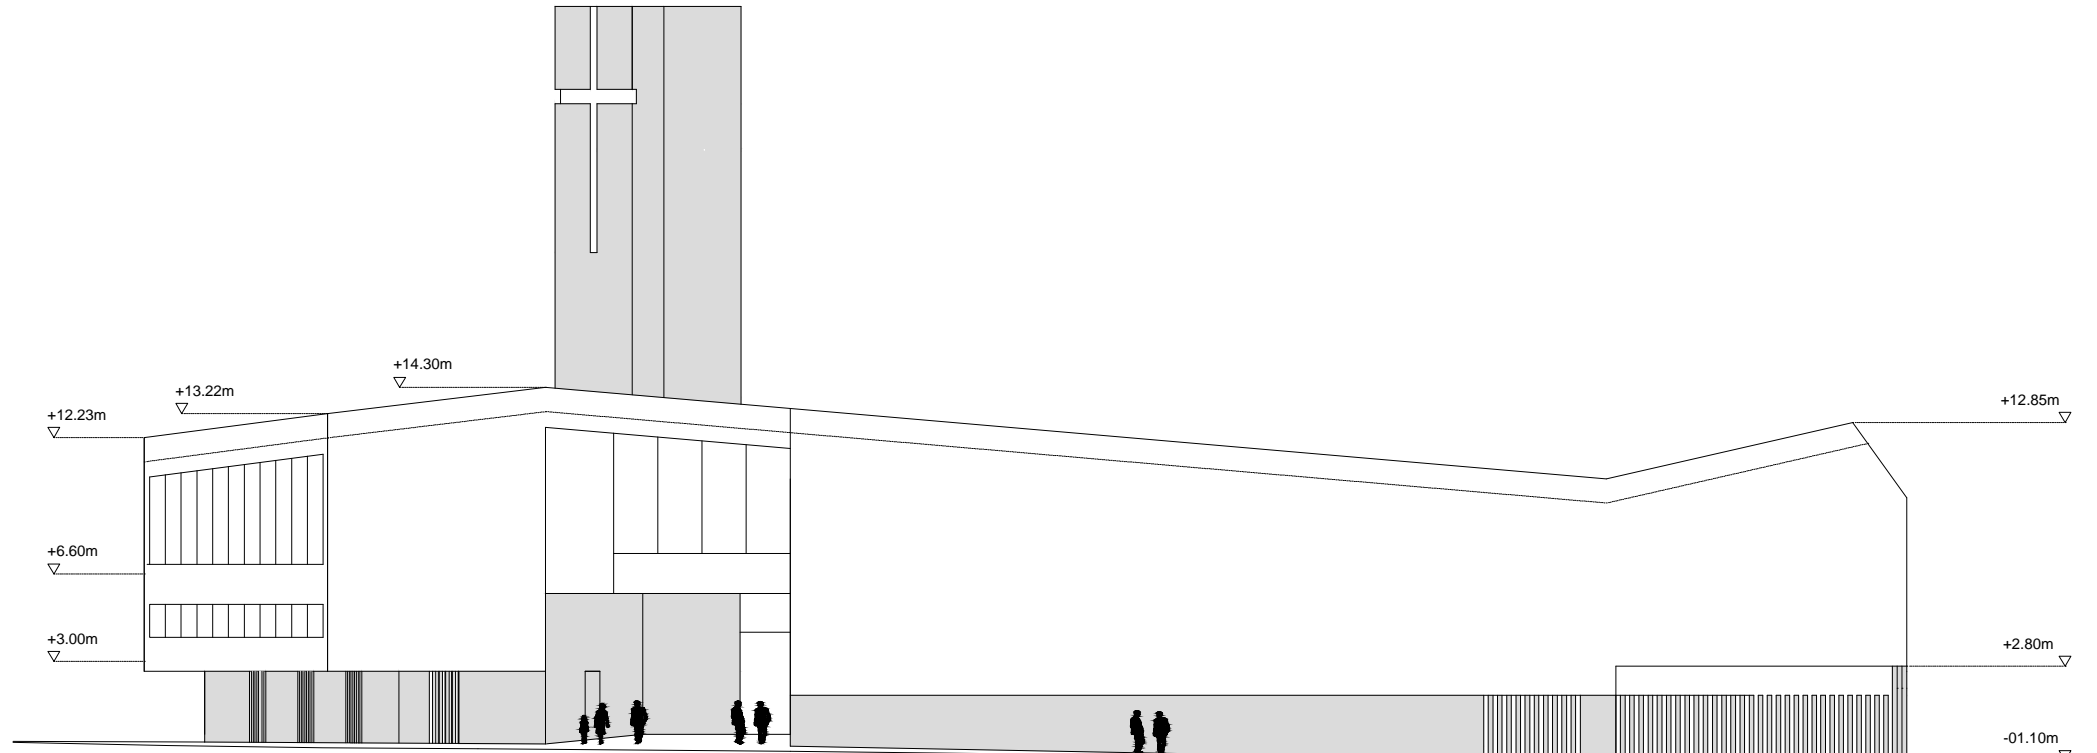

East Elevation

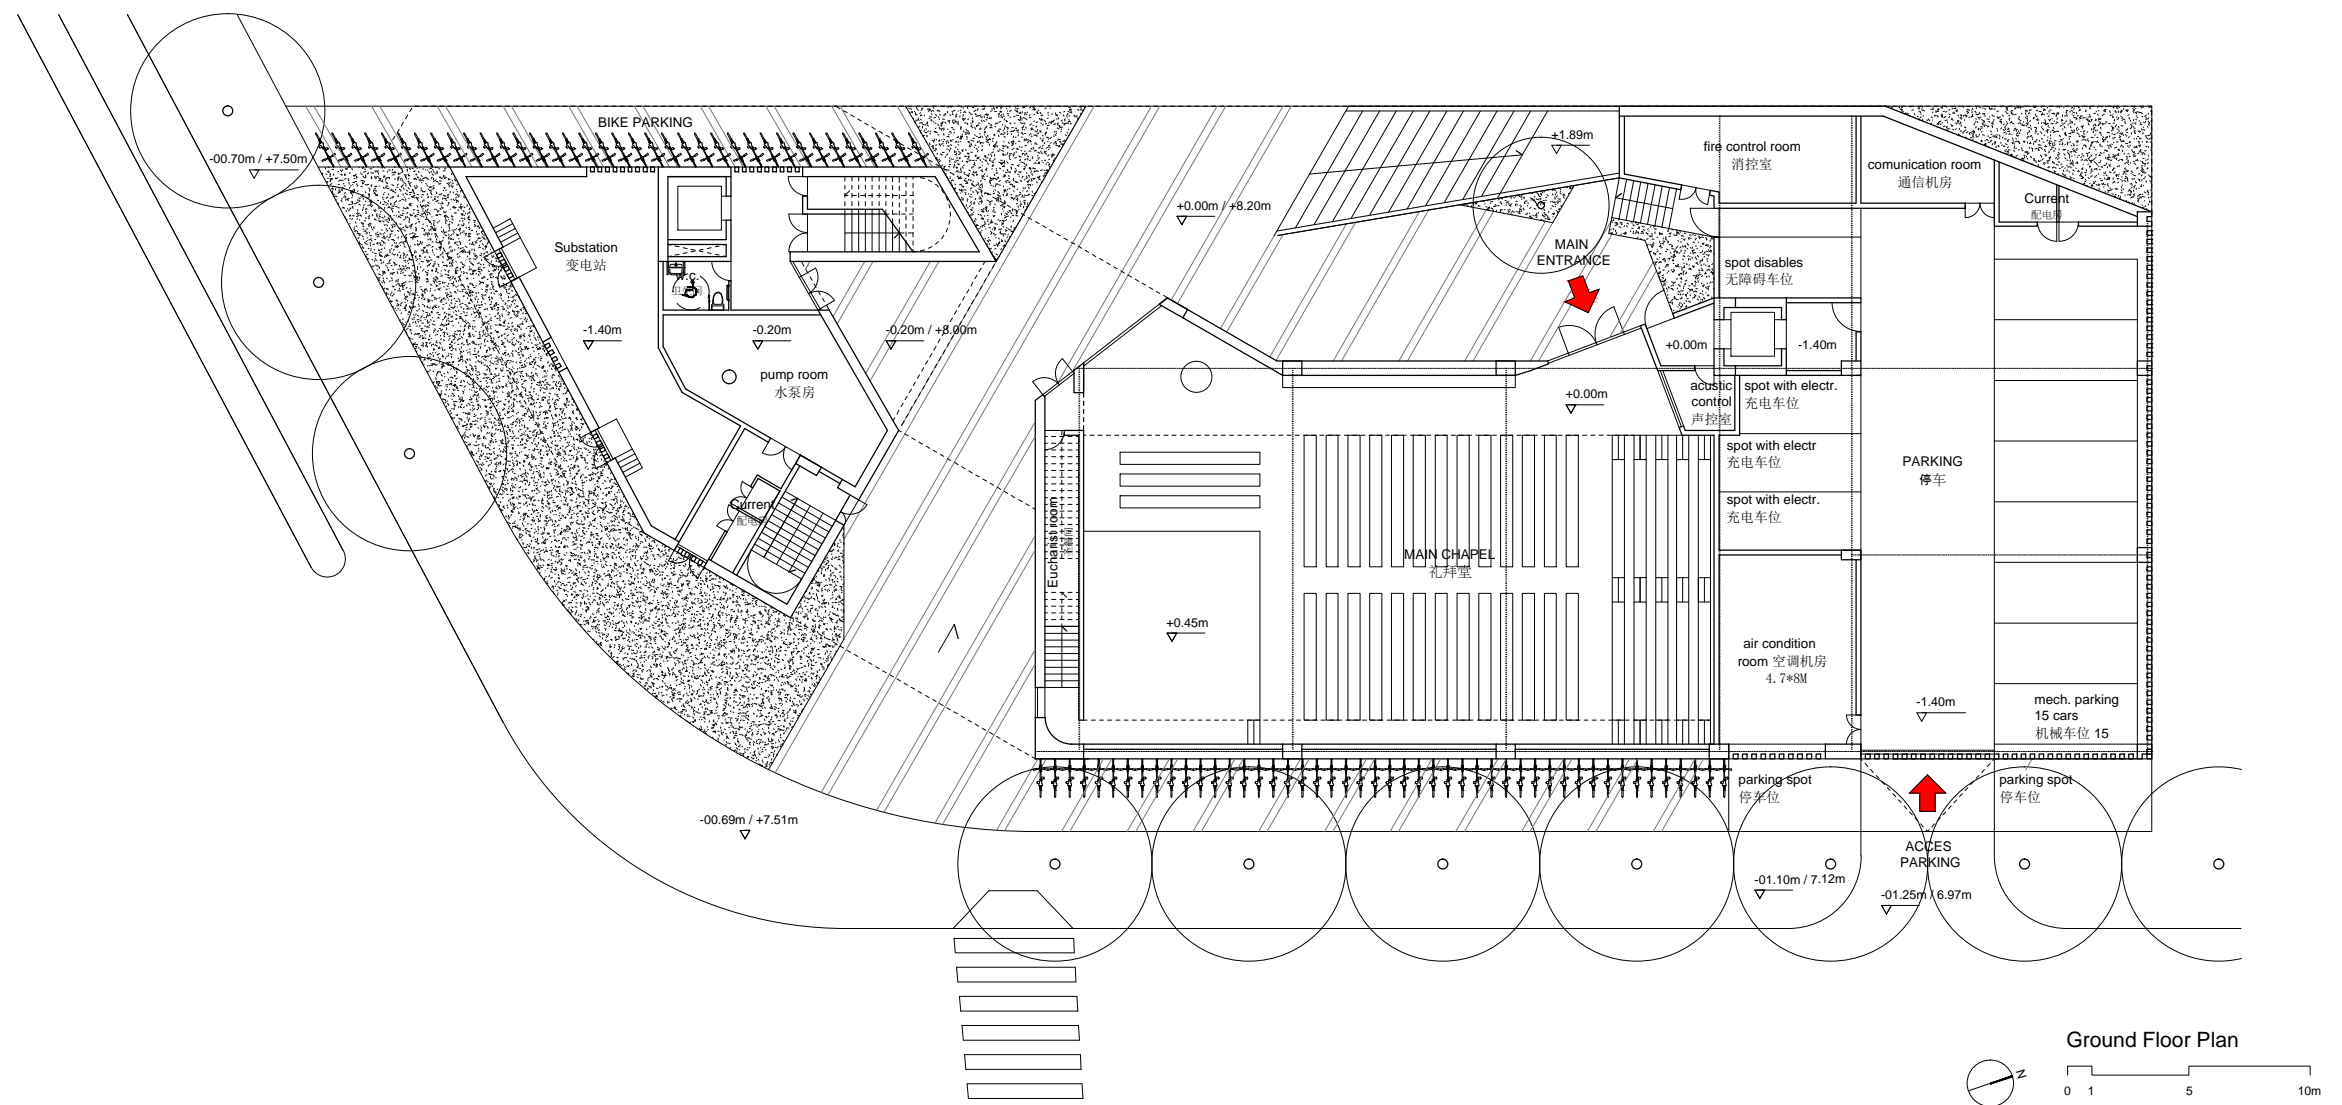

Ground Floor Plan