



Section A-A'

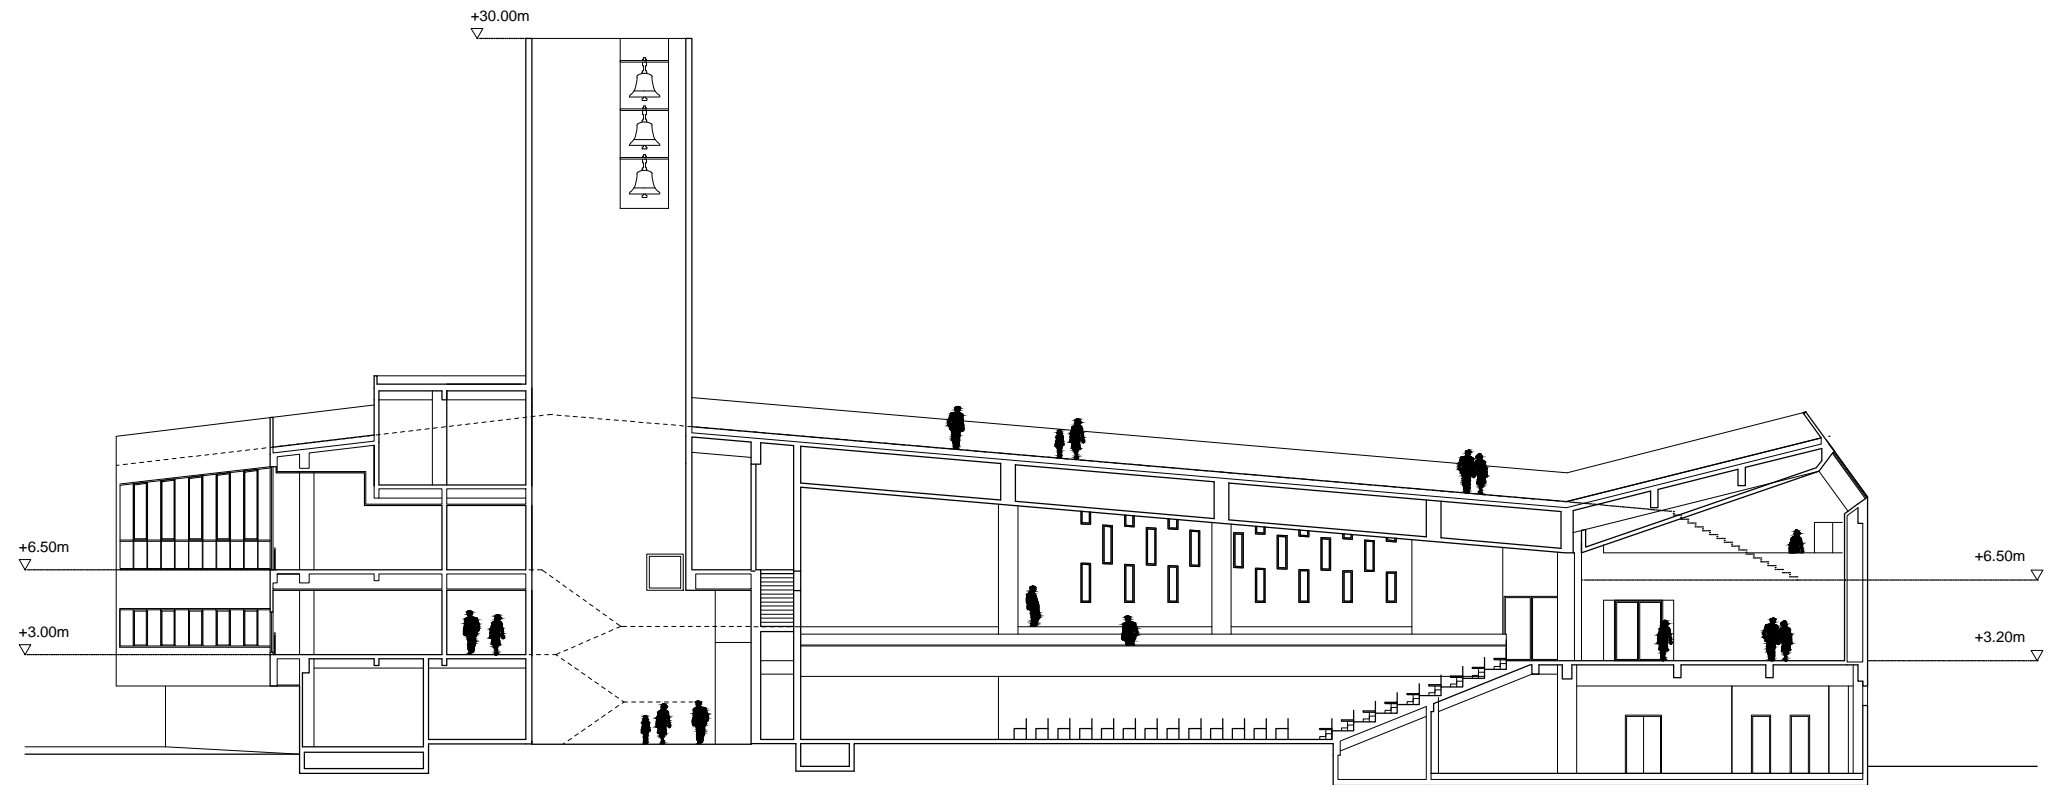

Section B-B'

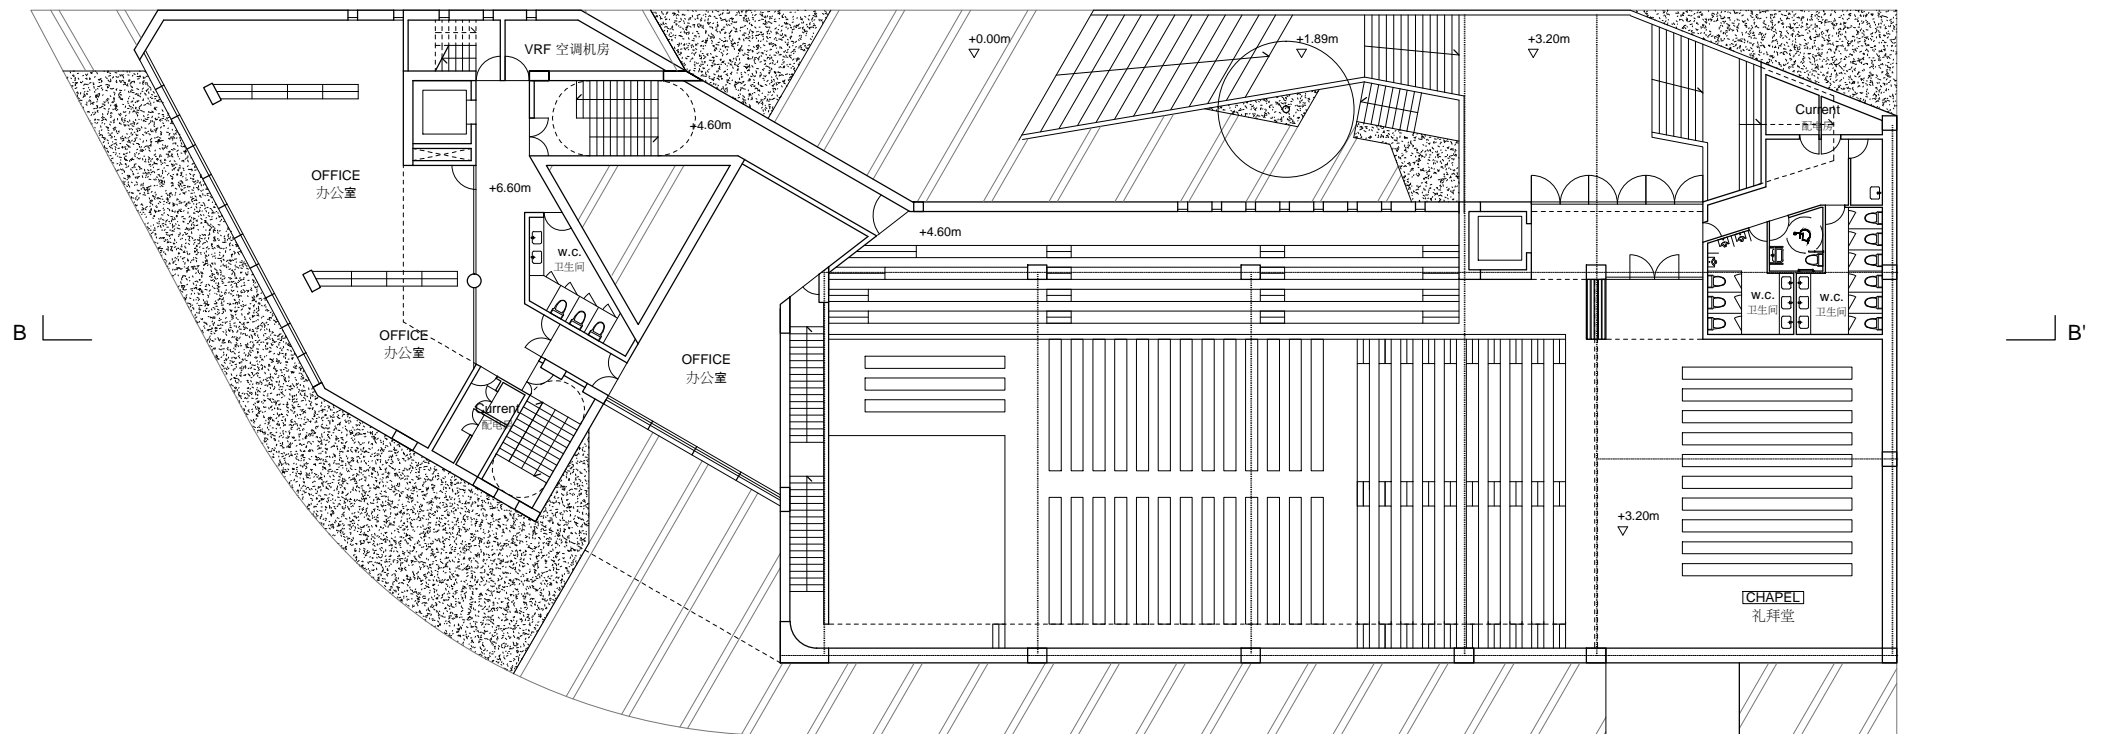

Floor Plan level + 6.50 m

